



LITTLE OLD PLACE TO GET TOGETHER

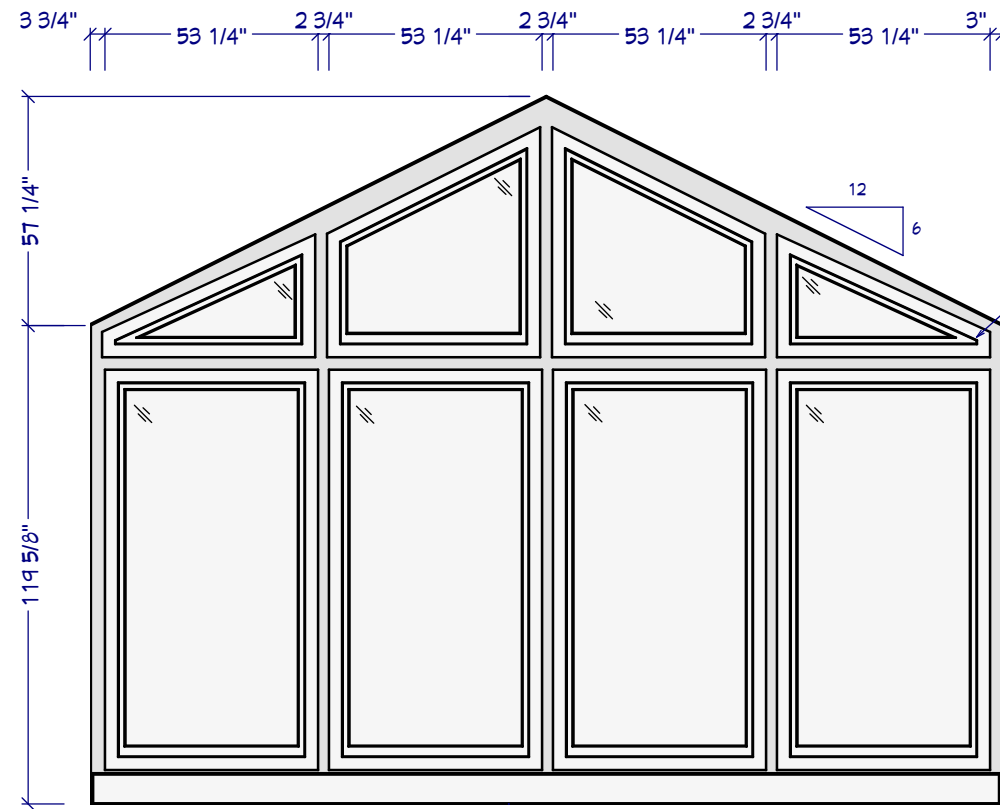


L1 BIG AS A WHALE ELEVATION  
1/4" = 1'

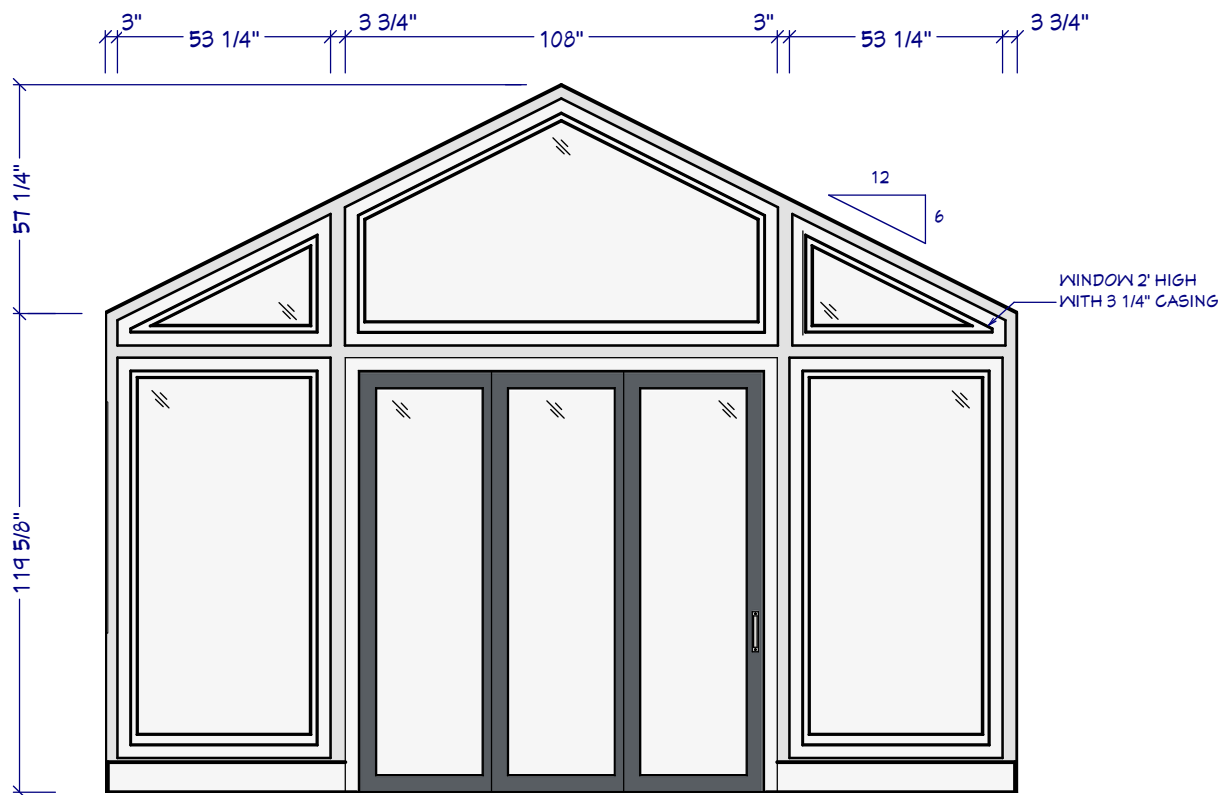

L2 BANG, BANG ON THE DOOR BABY  
1/4" = 1'

LOVE SHACK WINDOWS  
CUSTOM MUNTIN / GRID LITES

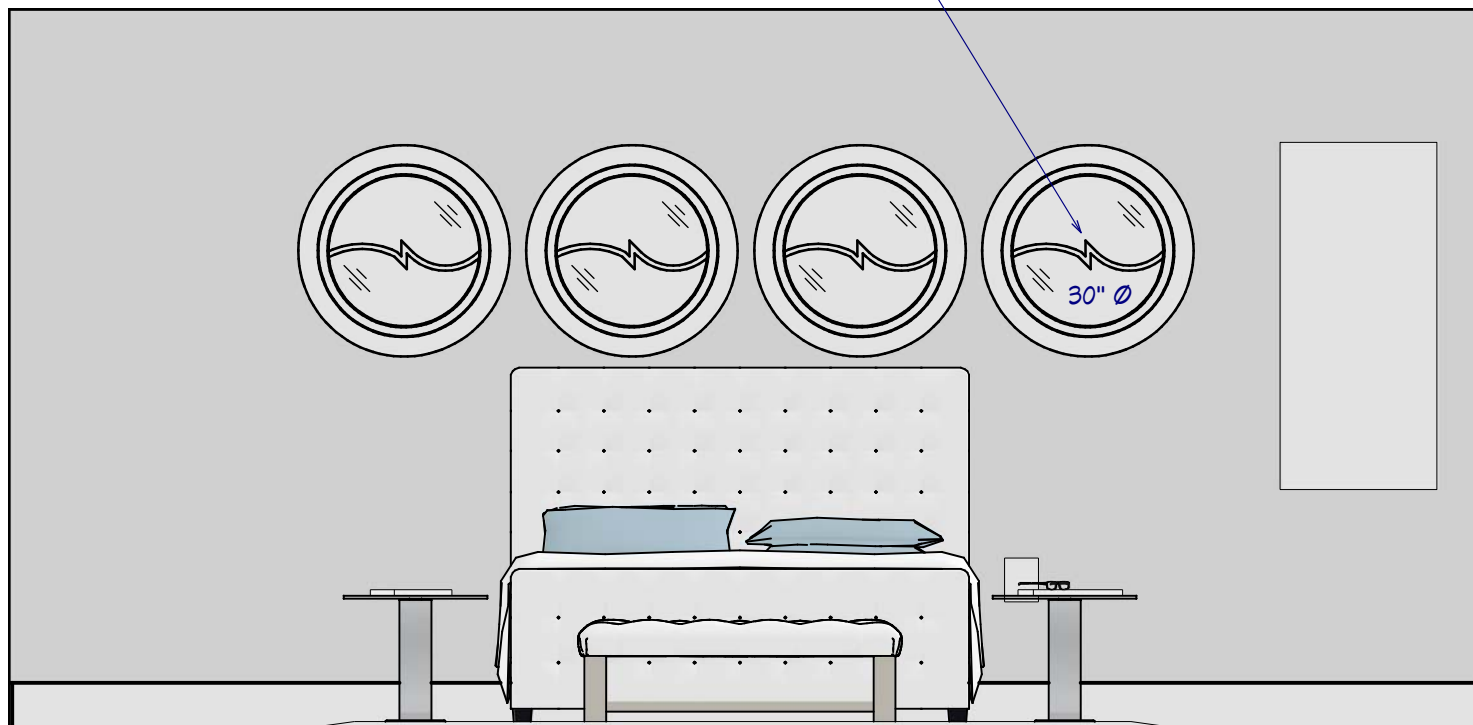

L3 LOVE SHACK, YEAH, YEAH!  
3/8" = 1'

SHEET NUMBER  
**1**

REVISION #

PROJECT SUMMARY

DRAWN BY: SH DATE:

CHIEF CHALLENGE  
B52s Tribute  
LOVE SHACK

© 2023  
Chief Architect  
6500 N. Mineral Dr. Coeur d'Alene, Idaho  
208.292.3400  
chiefarchitect.com