



FLOOR PLAN
1/4" : 1'

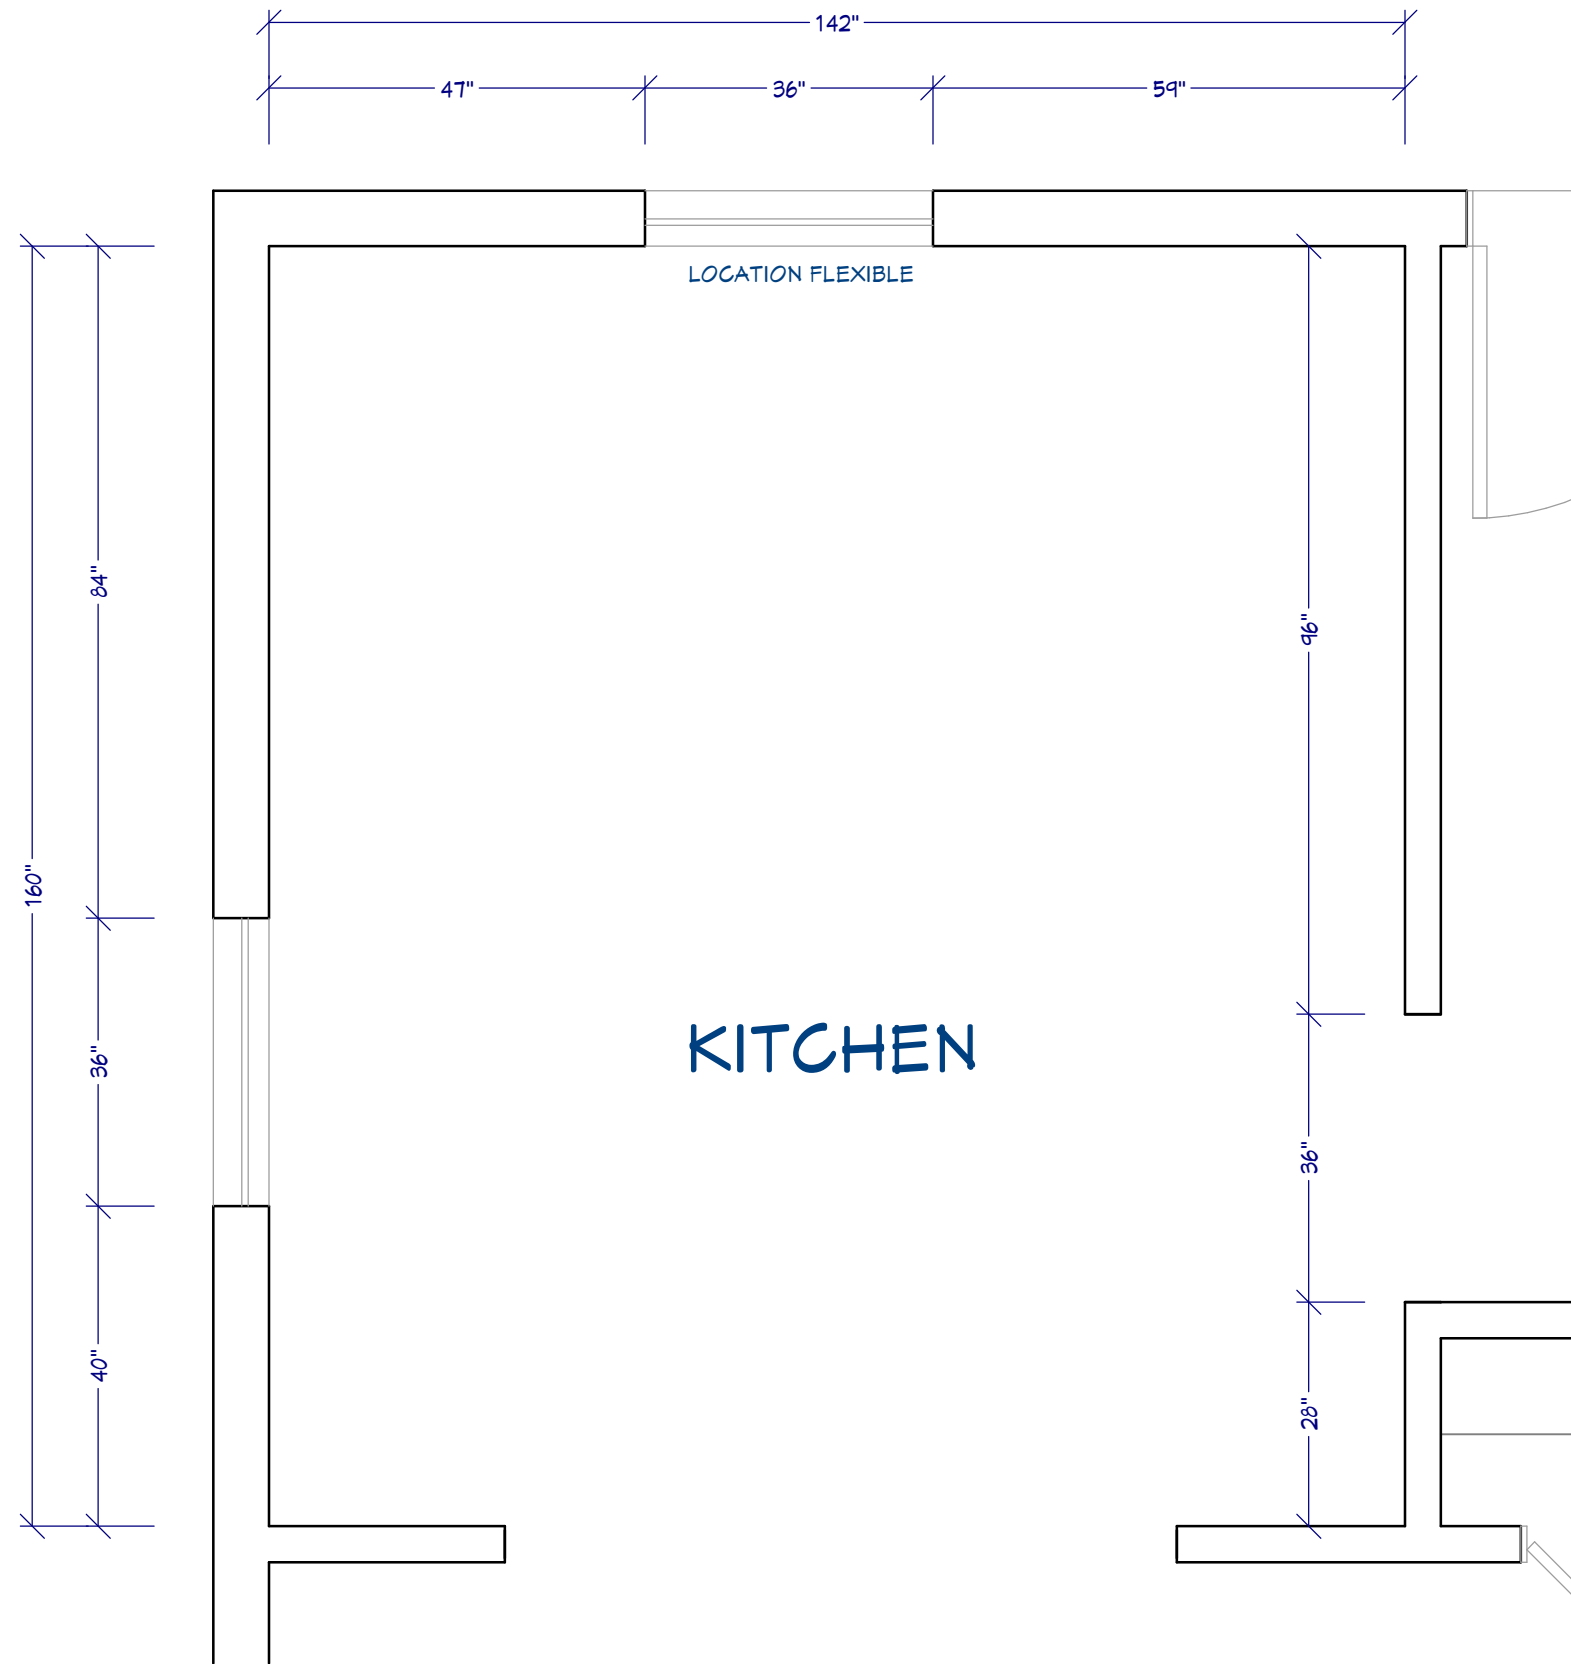

KITCHEN

KITCHEN PLAN

1/2" : 1'

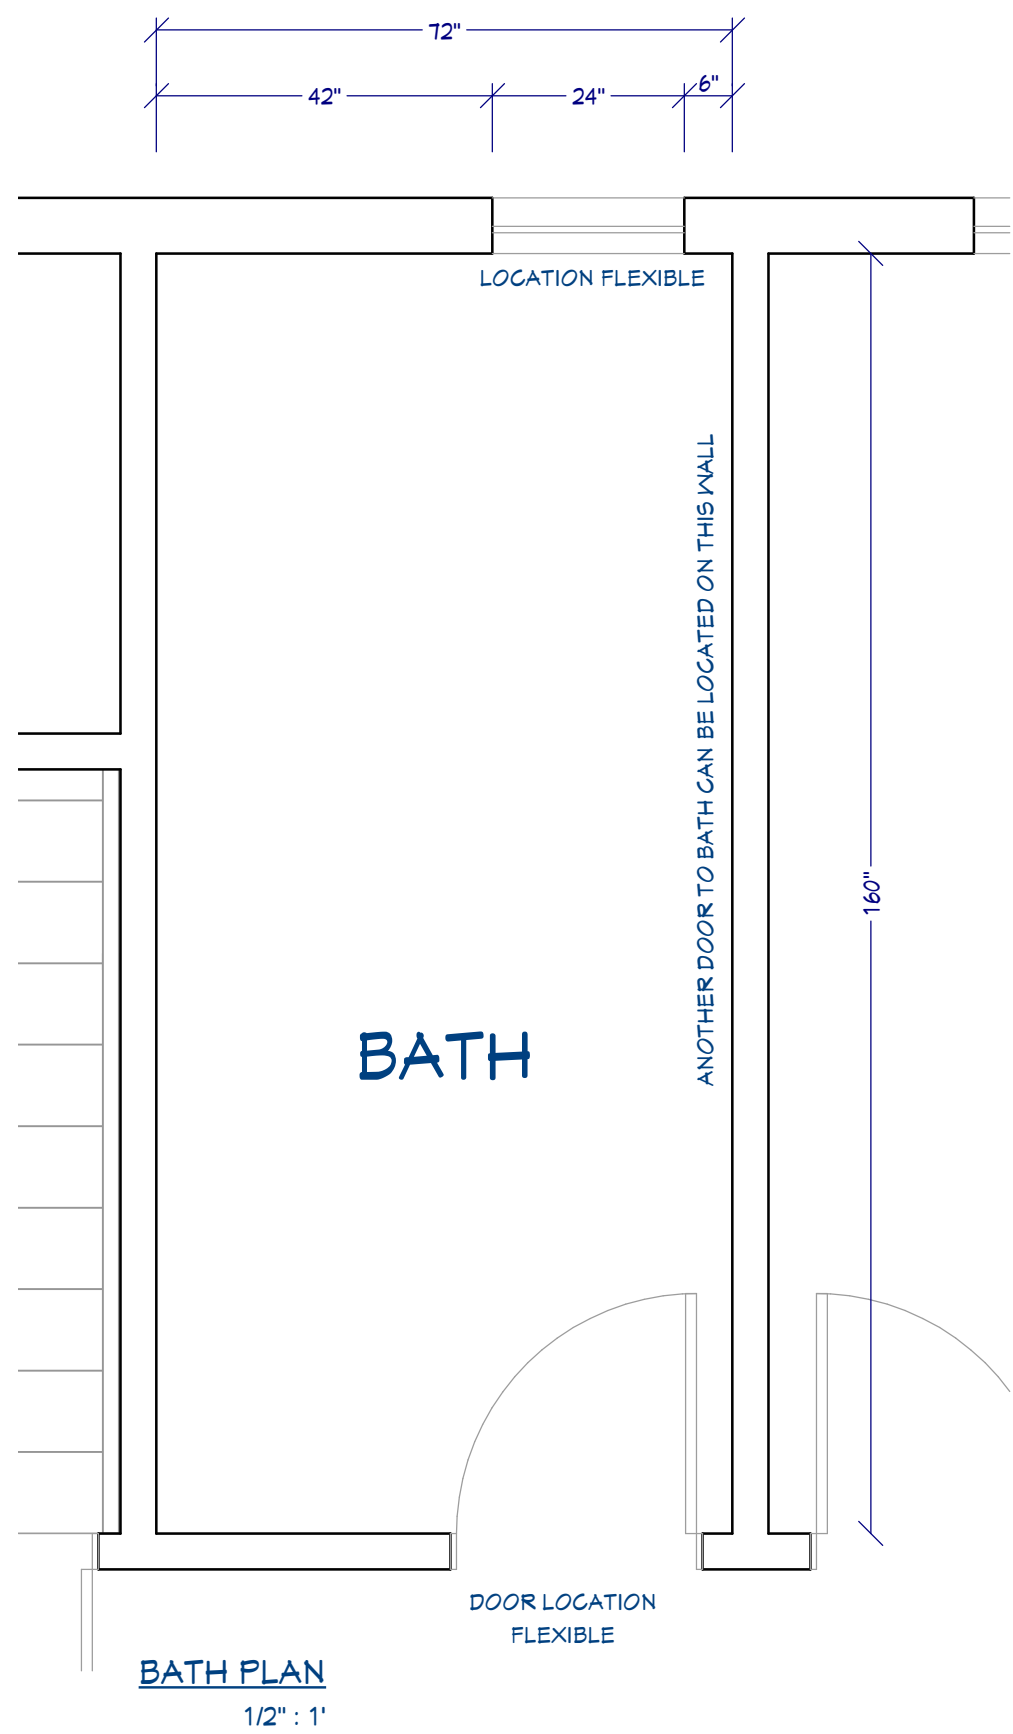

BATH PLAN
1/2" : 1'