

THE DESIGN REPRESENTED ON THIS PLAN IS INTENDED TO BE USED EXCLUSIVELY IN CONJUNCTION WITH THE CONSTRUCTION OF A STRUCTURE MANUFACTURED BY HEARTHSTONE, INC. AND, UNDER COPYRIGHT LAW, MAY NOT BE USED FOR ANY OTHER PURPOSE.

© 2017 HEARTHSTONE, INC.
 ALL RIGHTS RESERVED.
 WEATHERKING™, TIMBERKING™ & TIMBER TRACE™ ARE REGISTERED TRADEMARKS



120 WILLIS ROAD NEWPORT, TN 37821 800-247-4442

CUSTOMER: PENN STATE UNIVERSITY SHAYER'S CREEK ENVIRONMENTAL CENTER
 PETERSBURG, PA

MODEL: CUSTOM GULLAM TIMBERFRAME TRUSSES


TITLE: 3D PERSPECTIVE OVERVIEW OF PROJECT

DATE PLOTTED: 08-18-17


SHOP DRAWINGS
 REVISION #4
 SUPERSEDES ANY DRAWING
 PRIOR TO THE DATE
 08/17/17

REVISION TYPE	REV. BY	DATE
REVISED	MMW	6-28-17
REVISED	MMW	7-5-17
REVISED	MMW	7-25-17
ENGINEERING REV.	MMW	8-2-17
ENGINEERING REV.	AMA	8-8-17
PLATES	MMW	8-17-17

SCALE: NTS
 DATE: 05/22/17
 DRAWN BY: MMW
 CUSTOMER NAME: SHAYER'S CREEK
 SALES ORDER NO: 1721
 JOB ORDER NO: 1000
 HEARTHSTONE REP: WALKER
 SHEET NO: 1

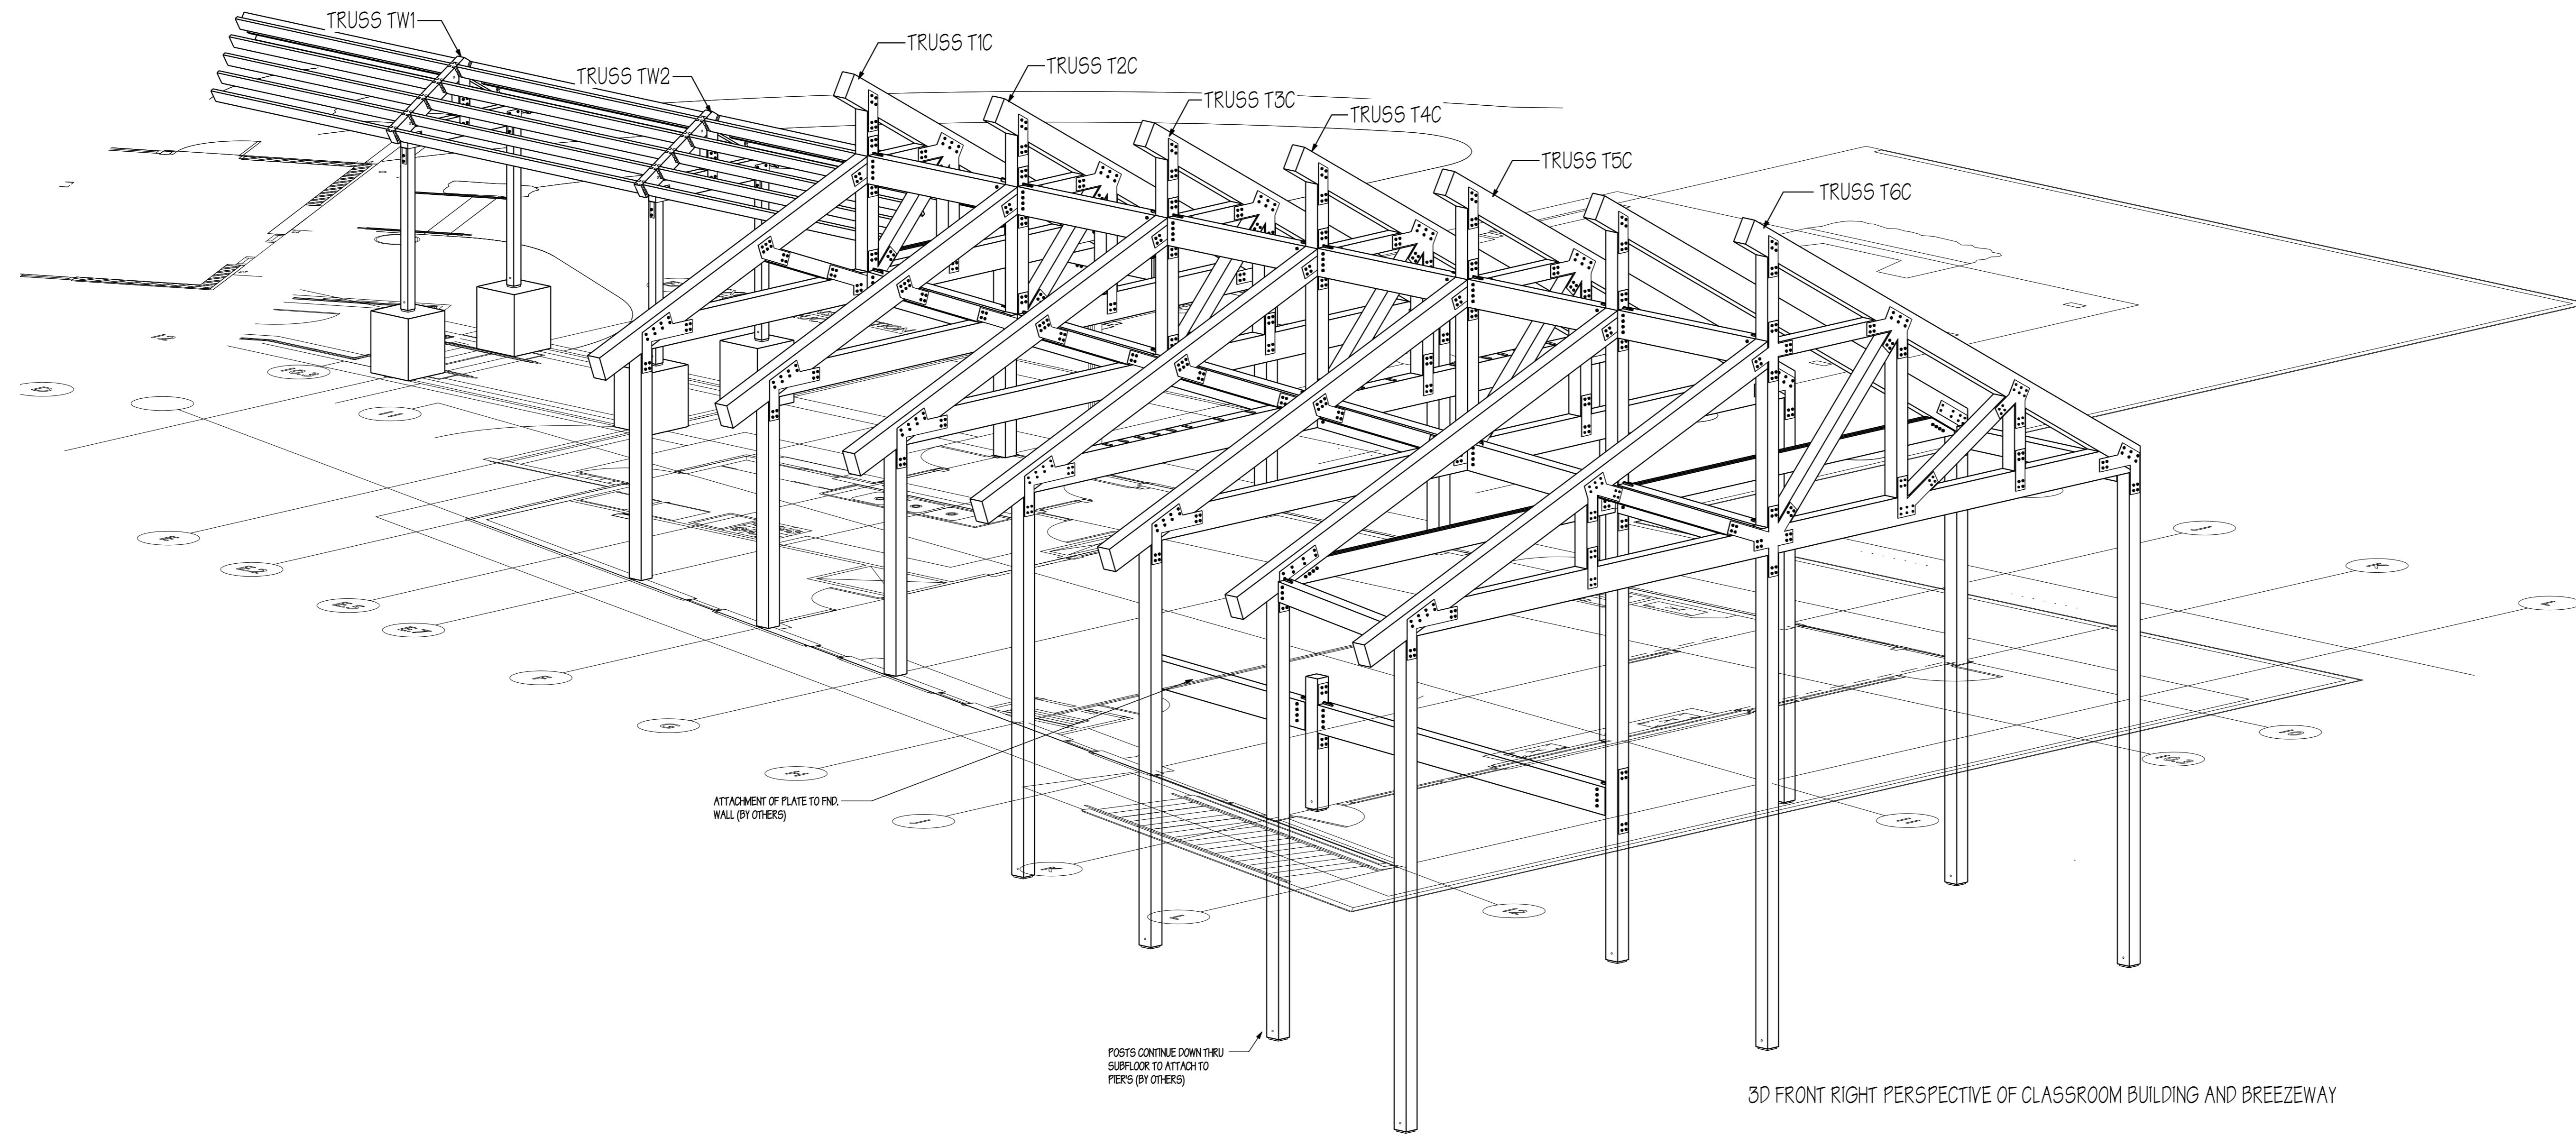

3D FRONT RIGHT PERSPECTIVE OF CLASSROOM BUILDING AND BREEZEWAY

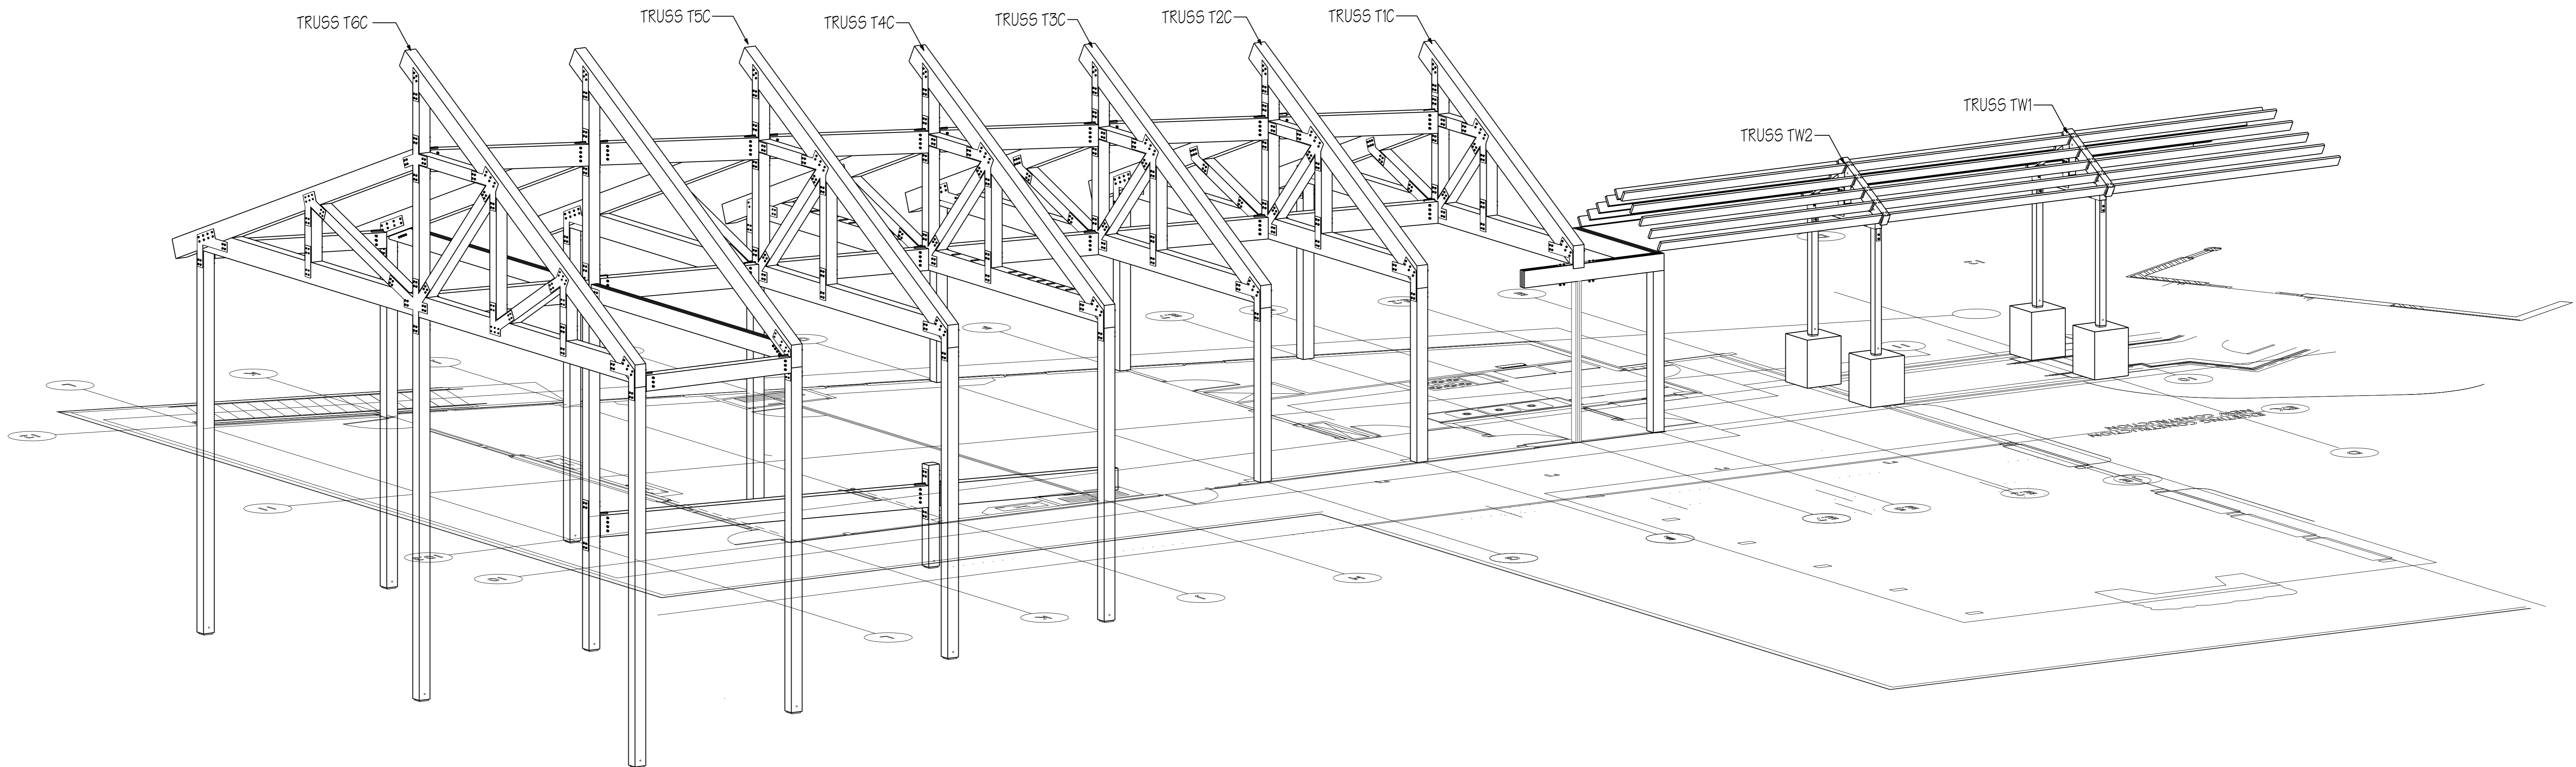

3D REAR LEFT PERSPECTIVE OF CLASSROOM BUILDING AND BREEZEWAY

THE DESIGN REPRESENTED ON THIS PLAN IS INTENDED TO BE USED EXCLUSIVELY IN CONJUNCTION WITH THE CONSTRUCTION OF A STRUCTURE MANUFACTURED BY HEARTHSTONE, INC. AND, UNDER COPYRIGHT LAW, MAY NOT BE USED FOR ANY OTHER PURPOSE.
 © 2017 HEARTHSTONE, INC.
 ALL RIGHTS RESERVED.
 HEARTHSTONE, INC. IS A REGISTERED TRADEMARK OF HEARTHSTONE, INC. IN THE U.S. AND OTHER COUNTRIES.
 HEARTHSTONE, INC. IS A REGISTERED TRADEMARK OF HEARTHSTONE, INC. IN THE U.S. AND OTHER COUNTRIES.



120 WILLIS ROAD NEWPORT, TN 37821 800-247-4442

CUSTOMER: PENN STATE UNIVERSITY SHAYERS CREEK ENVIRONMENTAL CENTER
 PETERSBURG, PA
 MODEL: CUSTOM GULLAM TIMBERFRAME TRUSSES
 TITLE: 3D PERSPECTIVE OVERVIEW OF CLASSROOM BUILDING AND CONNECTING BREEZEWAY

DATE: 08/17/17

SHOP DRAWINGS
 REVISION #4
 SUPERSEDES ANY DRAWING
 PRIOR TO THE DATE
 08/17/17

REVISION TYPE	REV. BY	DATE
REVISED	WMM	6-28-17
REVISED	WMM	7-5-17
REVISED	WMM	7-28-17
ENGINEERING REV.	WMM	8-2-17
ENGINEERING REV.	AMA	8-8-17
PLATES	WMM	8-17-17

SCALE: NTS
 DATE: 05/22/17
 DRAWN BY: WMM
 CUSTOMER NAME: SHAYERS CREEK
 SALES ORDER NO: 17021
 JOB ORDER NO: E0030
 HEARTHSTONE REP: WALKER
 SHEET NO: 2

